


# ONE STORY

Roof Pitch \_\_\_\_\_ /12


Roof Covering \_\_\_\_\_

Sheathing \_\_\_\_\_


Trusses \_\_\_\_\_

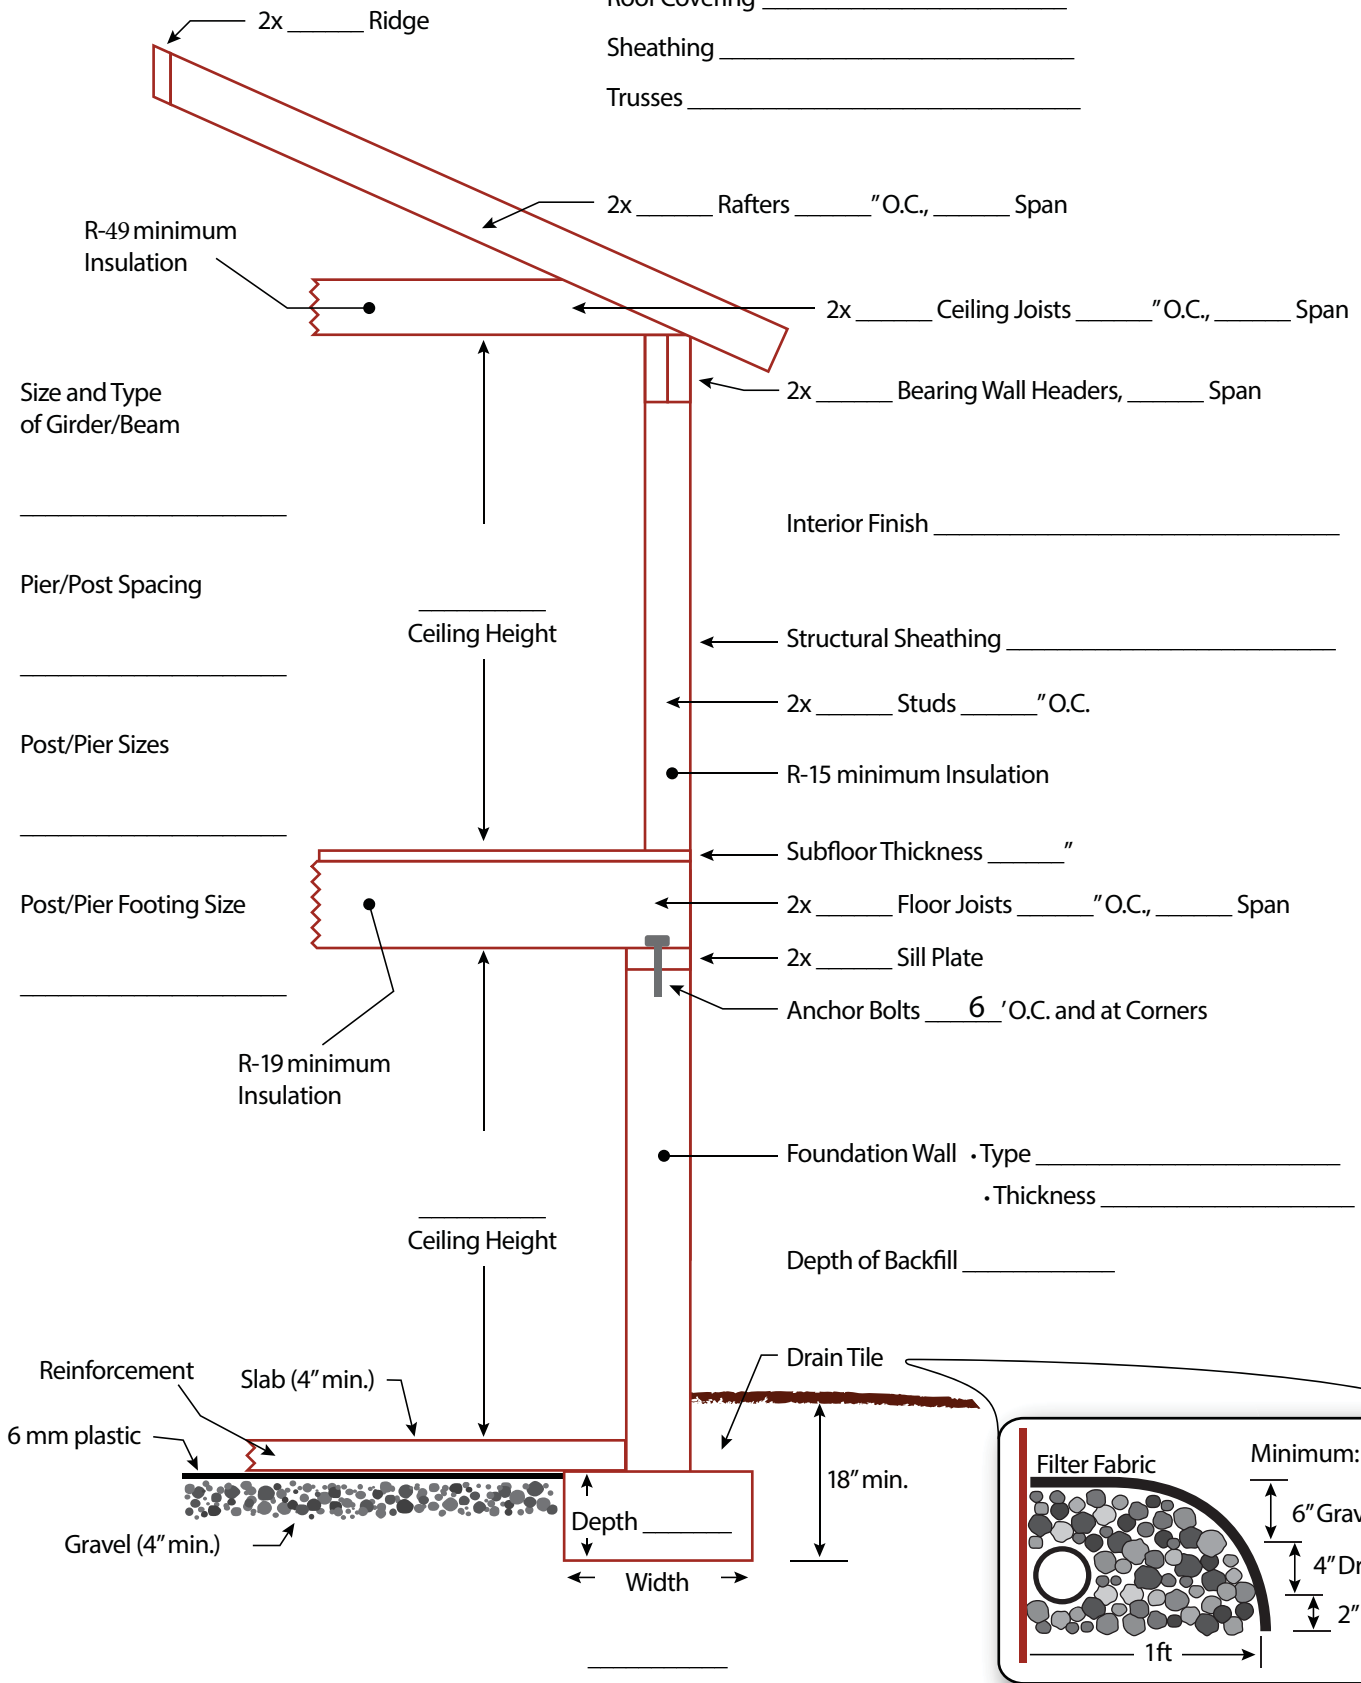

# ONE STORY on CRAWL

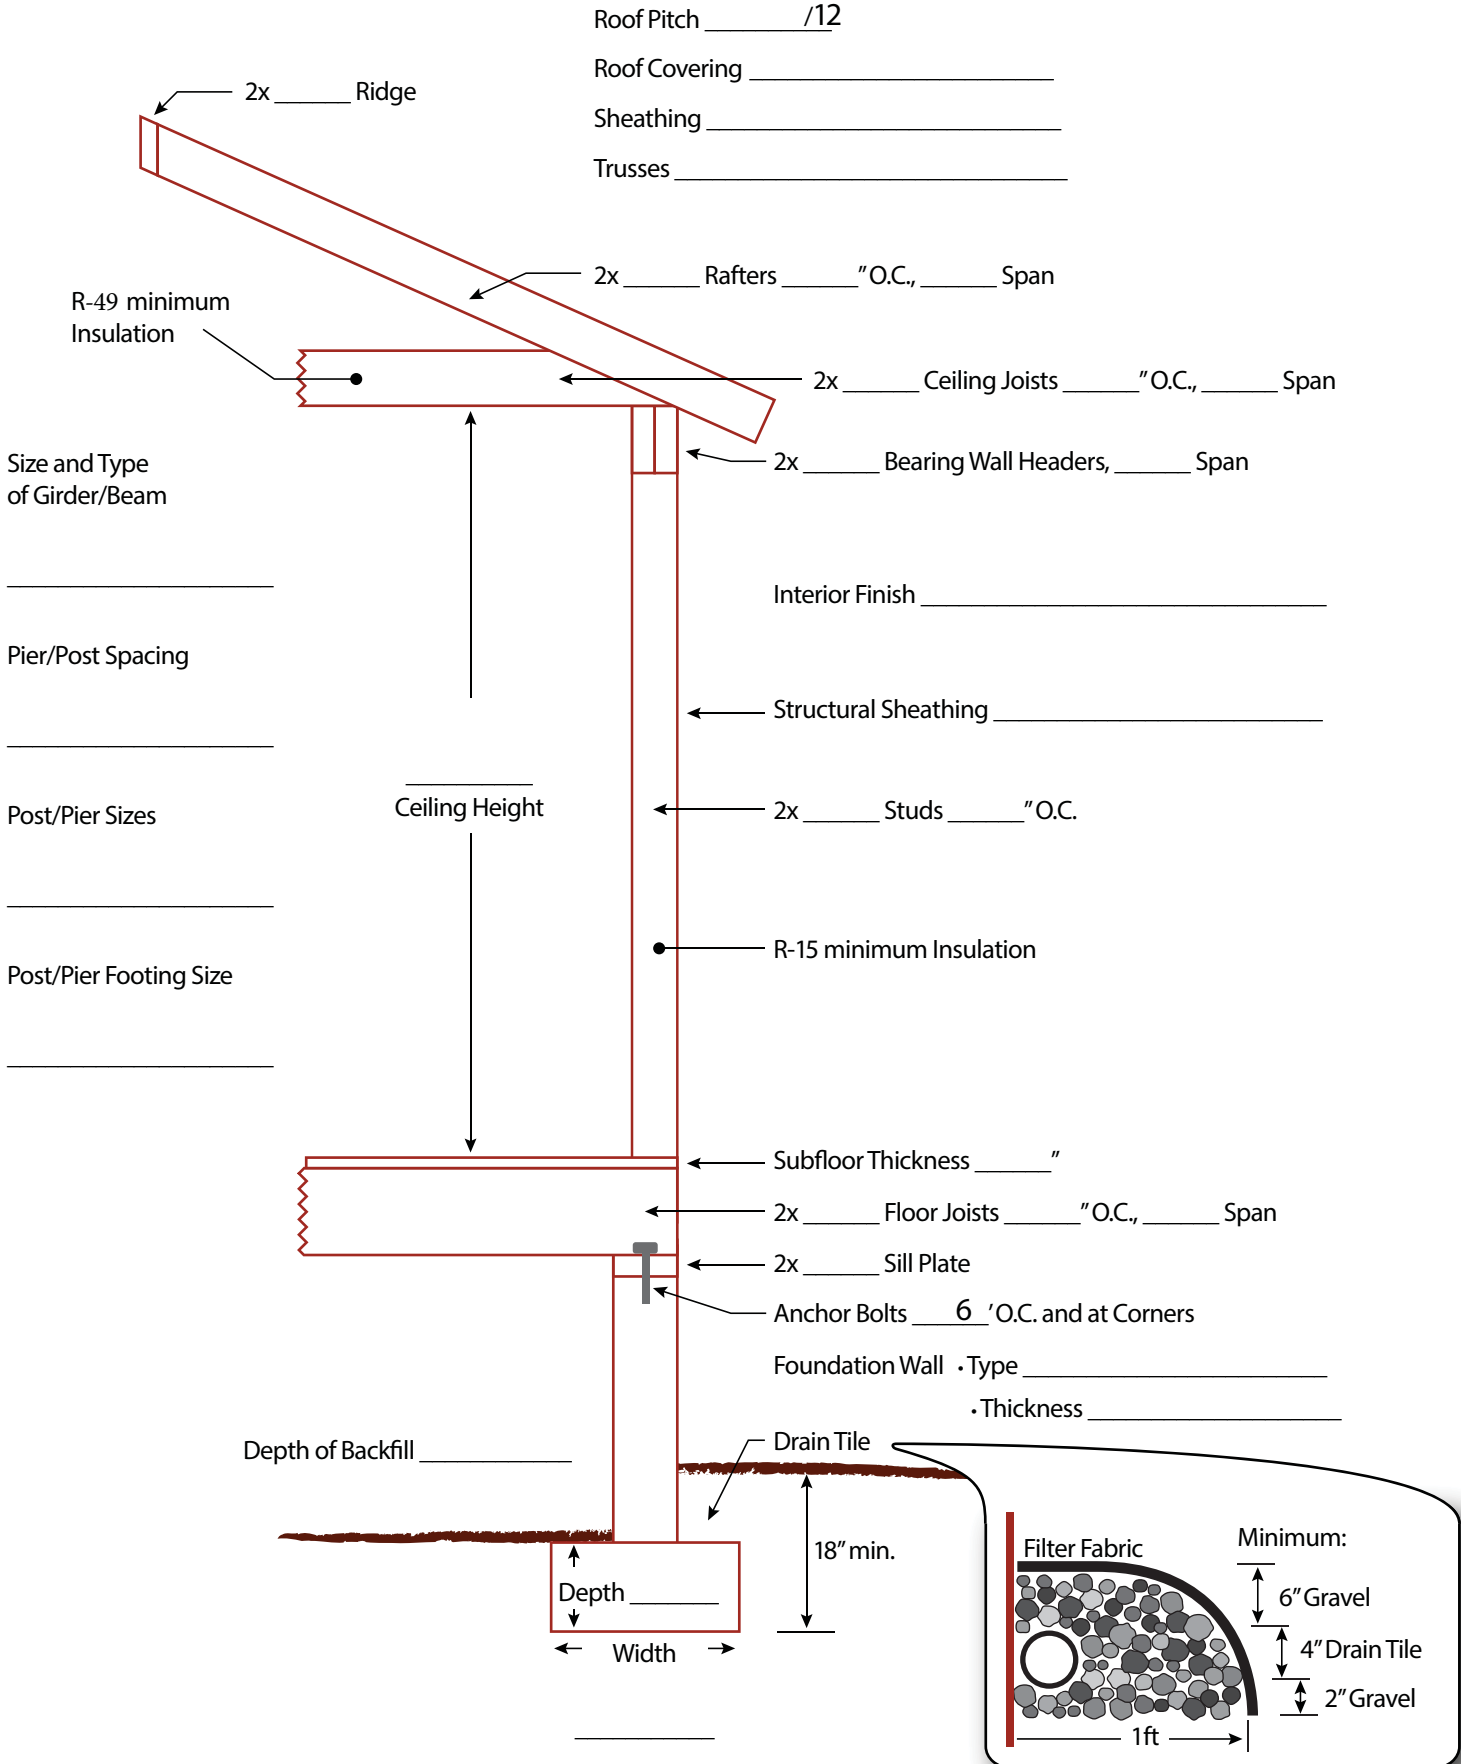

# ONE STORY on SLAB

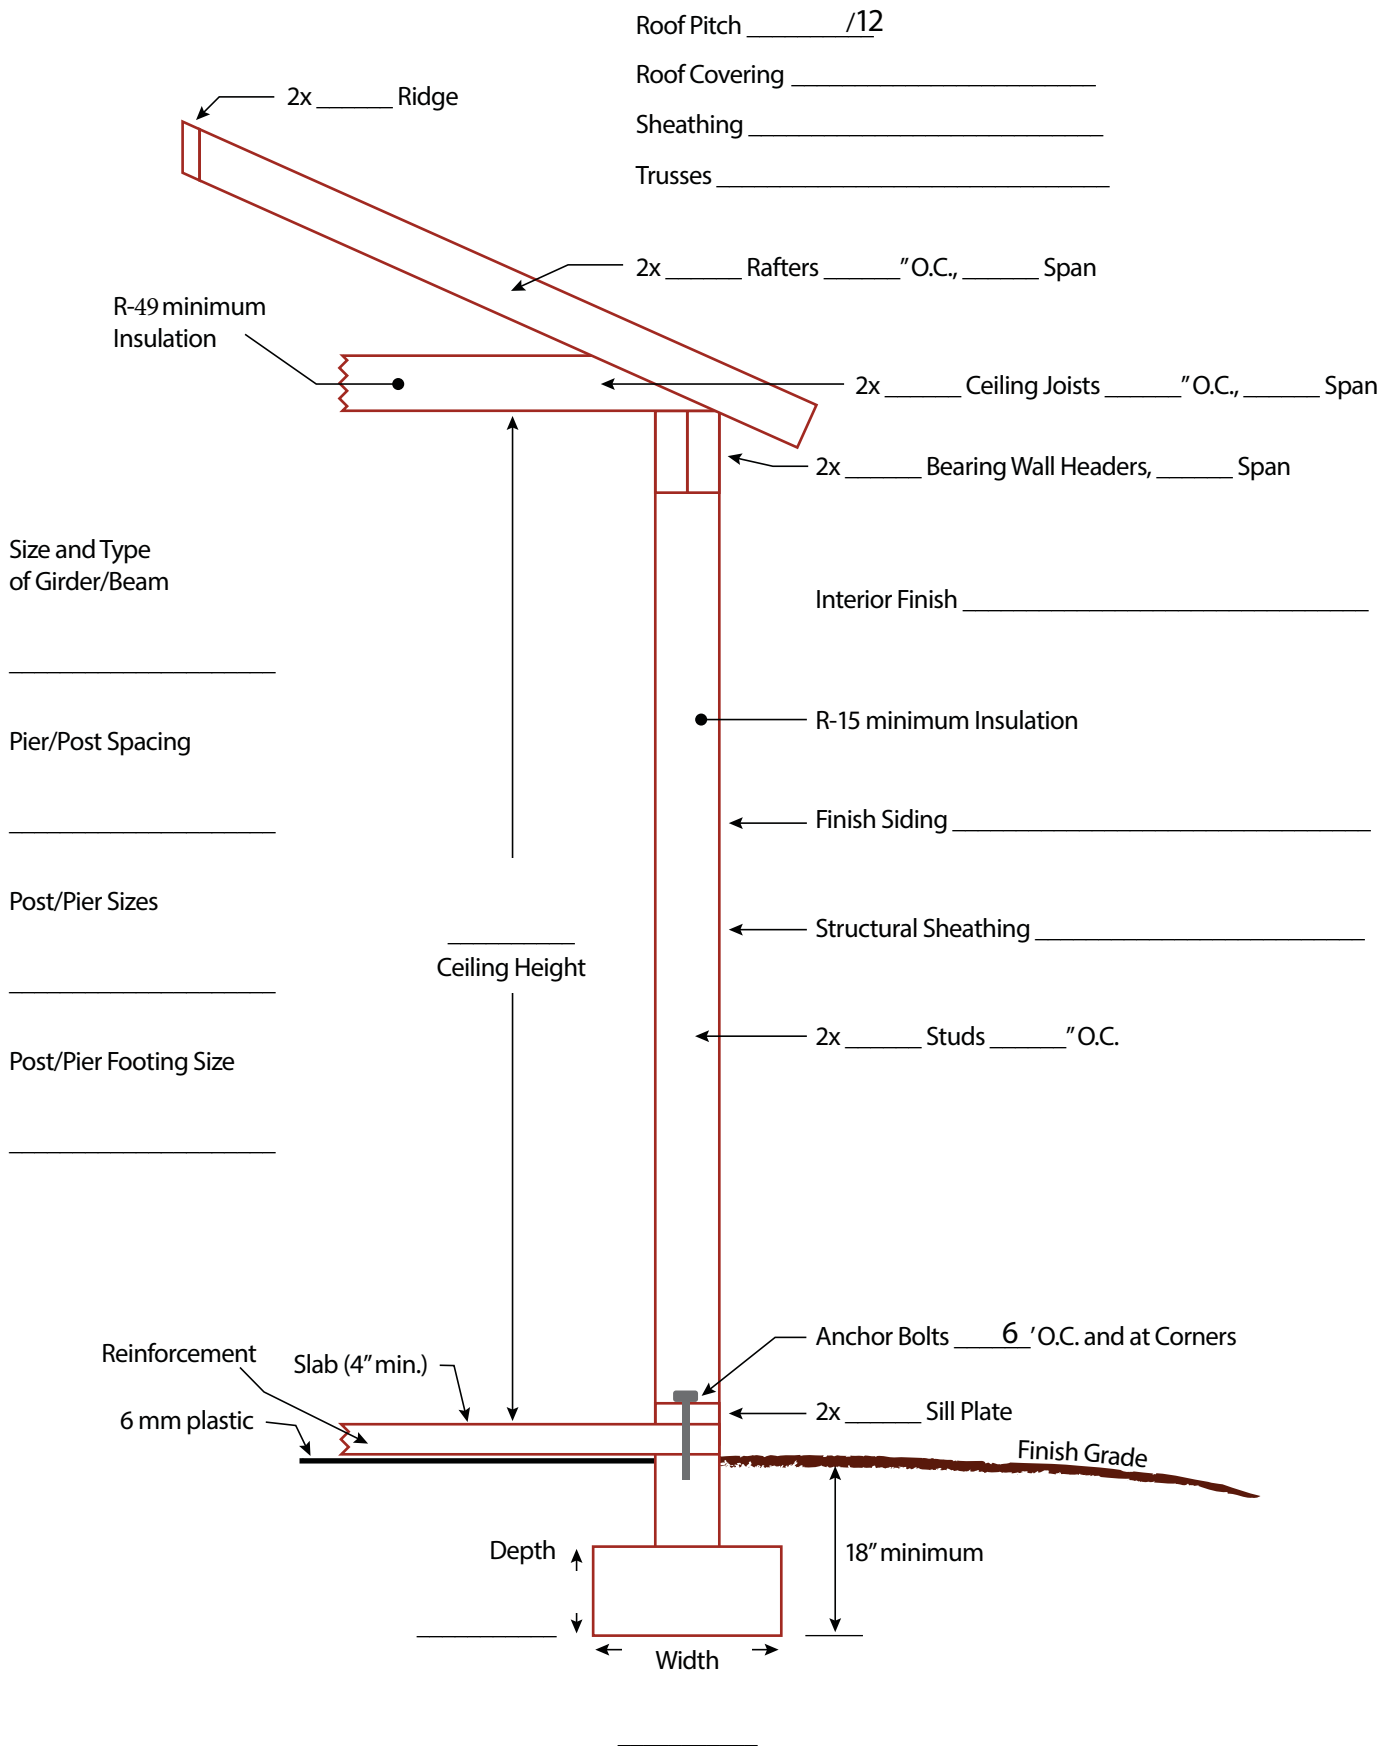

# TWO STORY

